



212、213拆除平面图

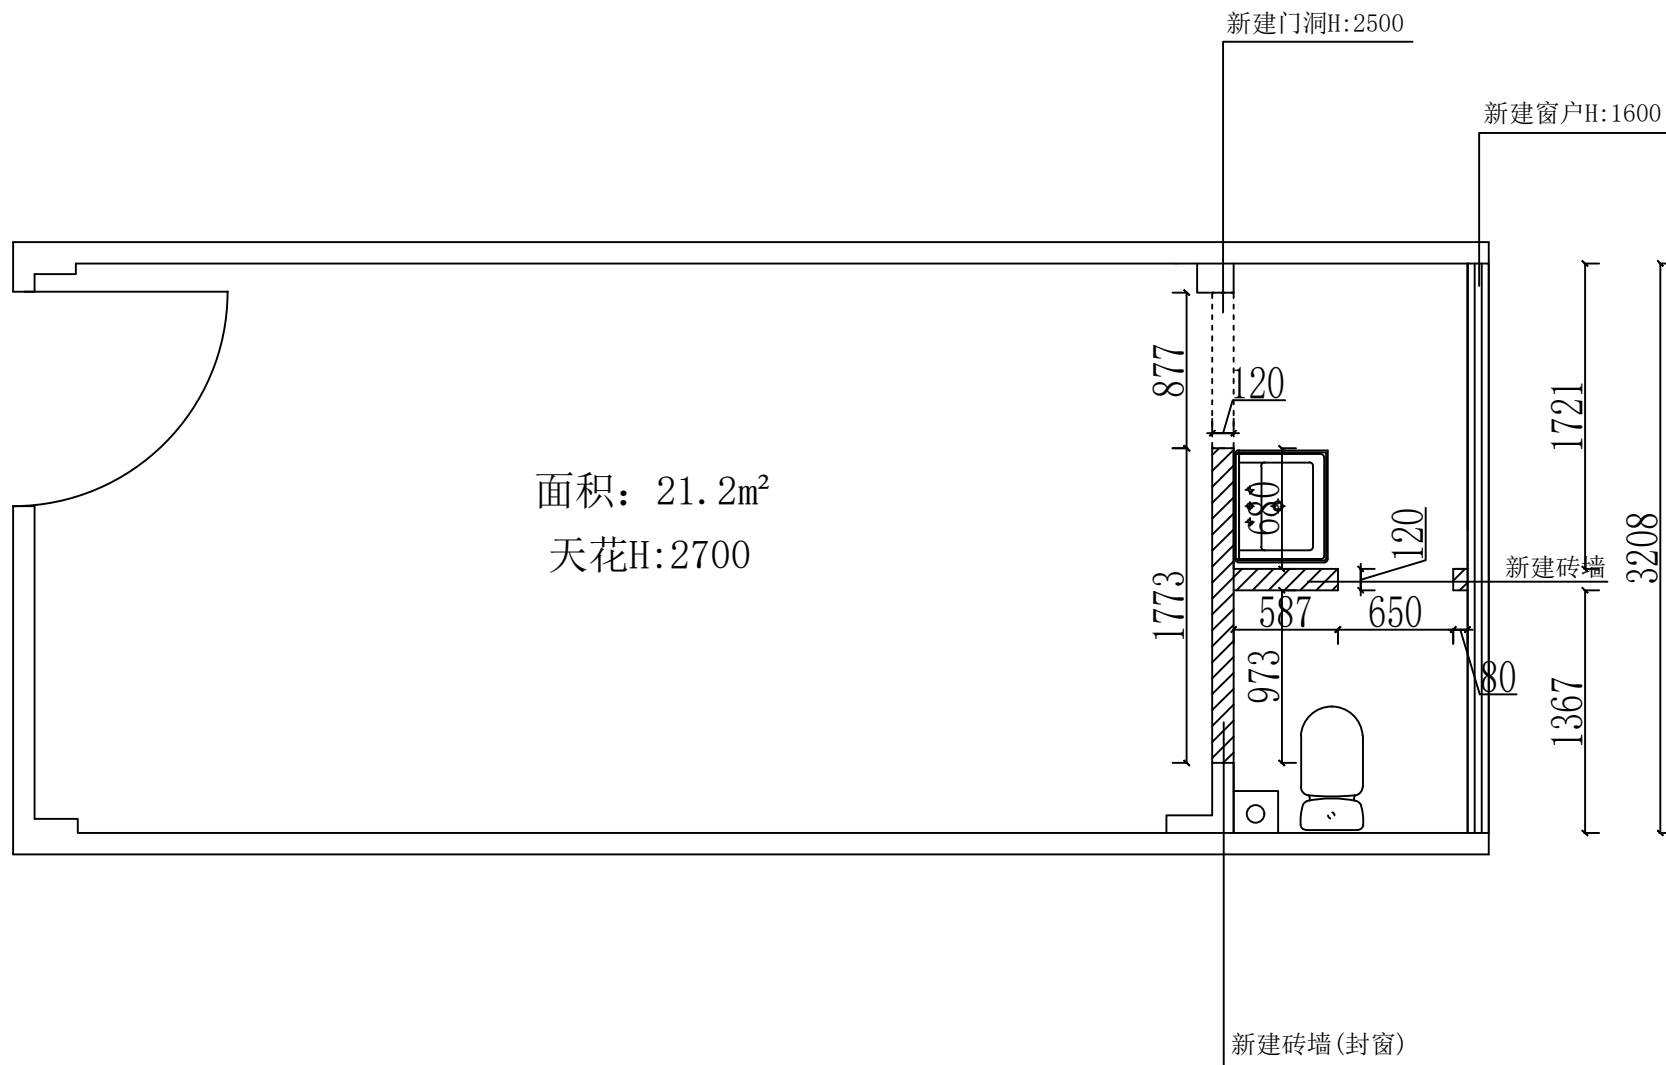

212、213新建墙身平面图

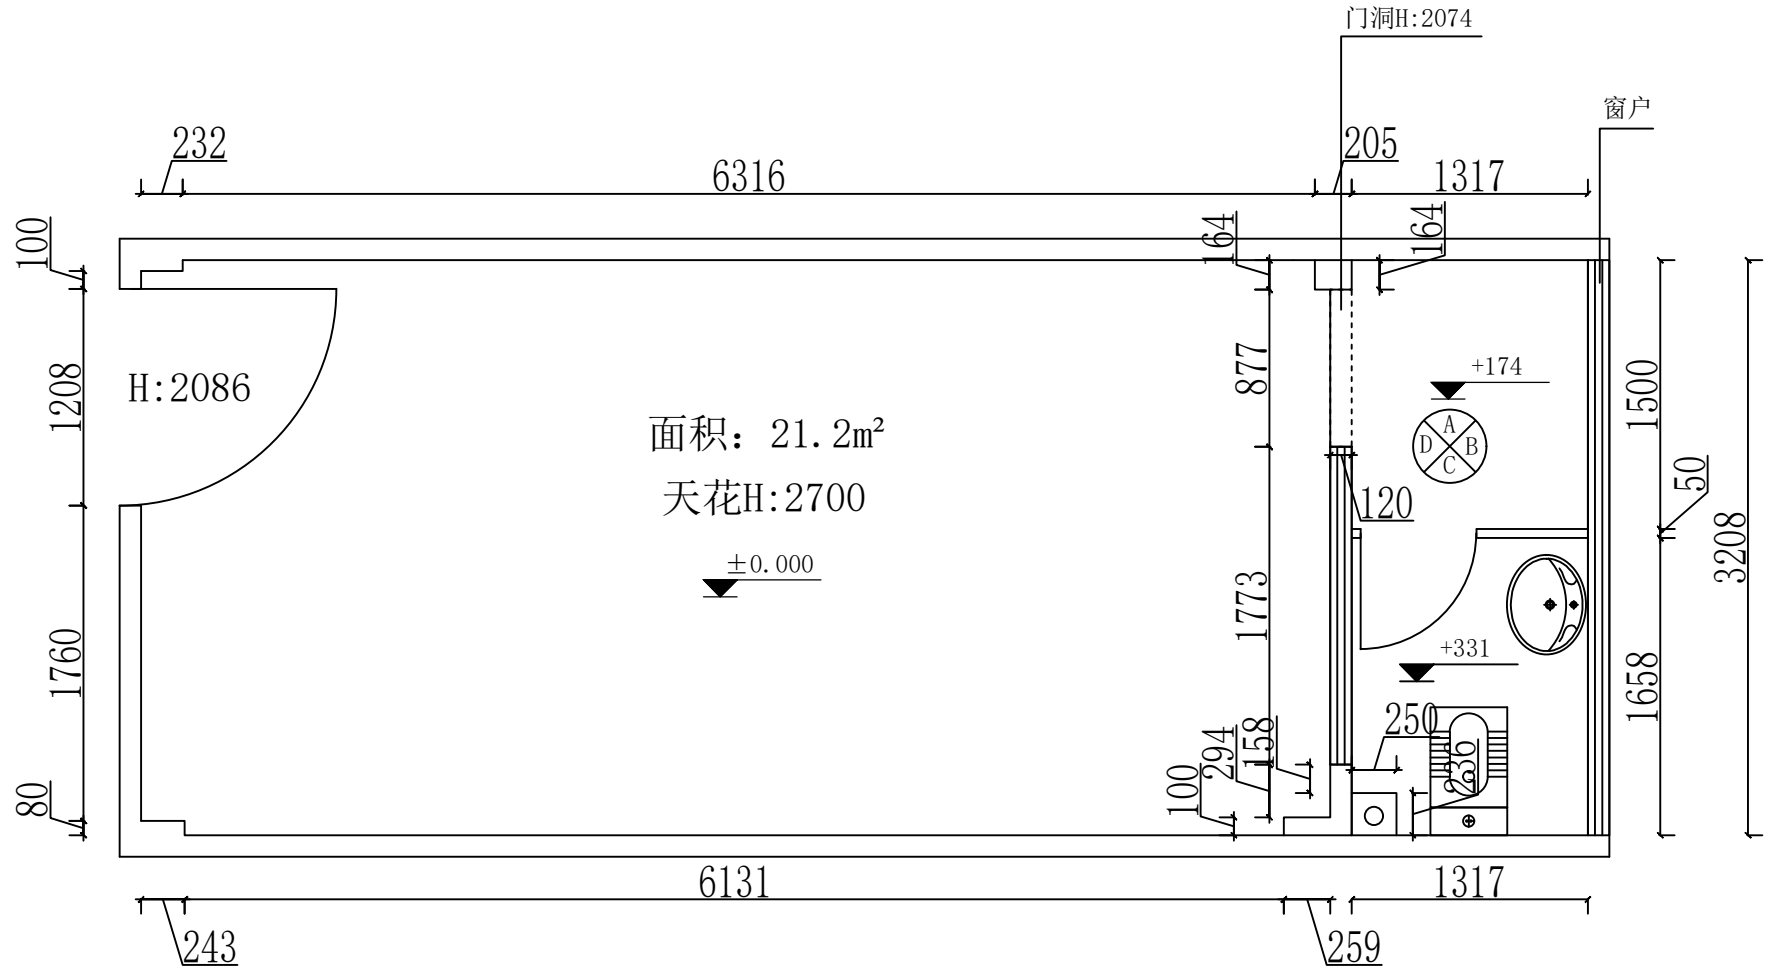

212、213原始平面图